




QU236

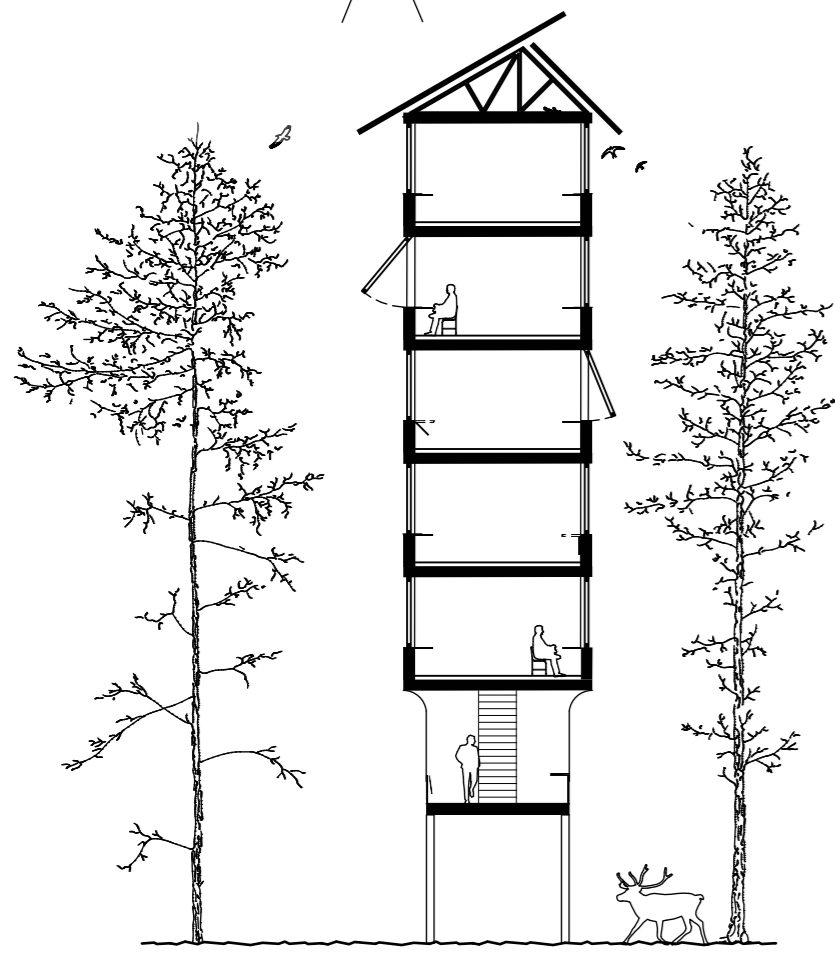


Cross Section M 1:200

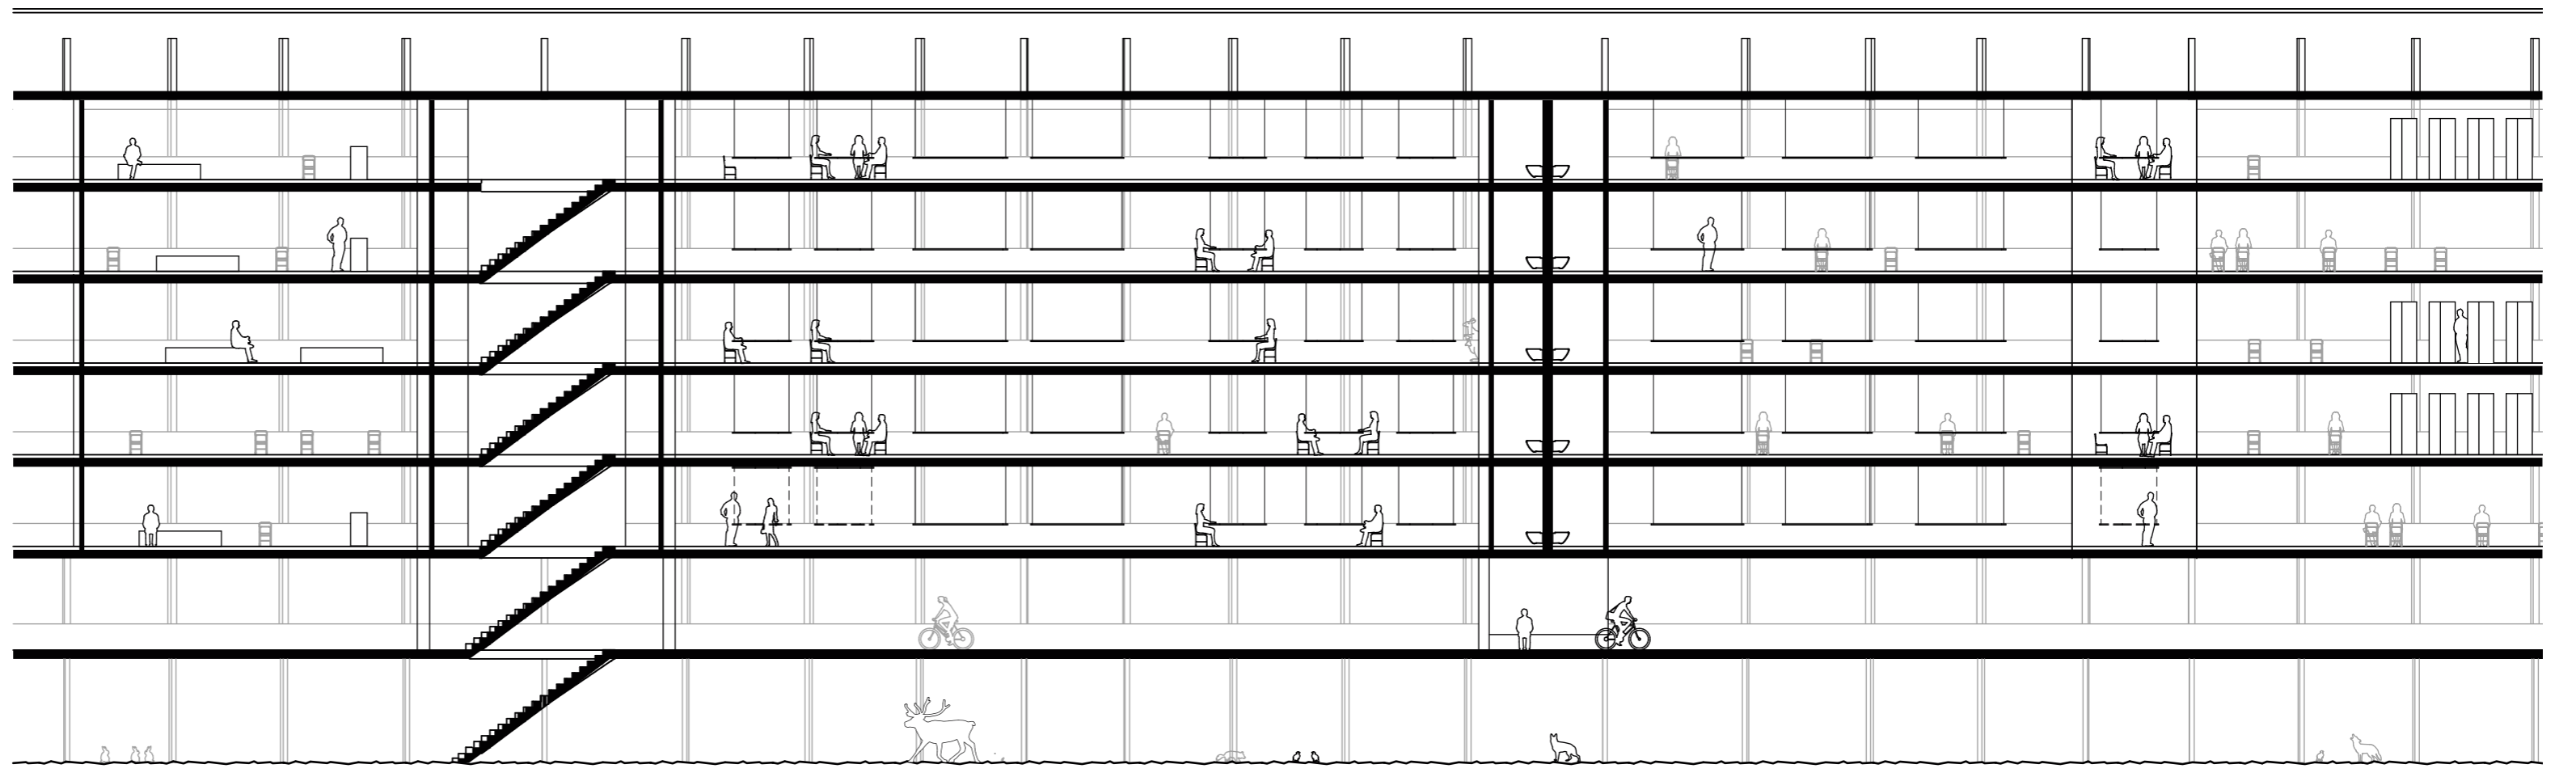


Longitudinal Section M 1:200

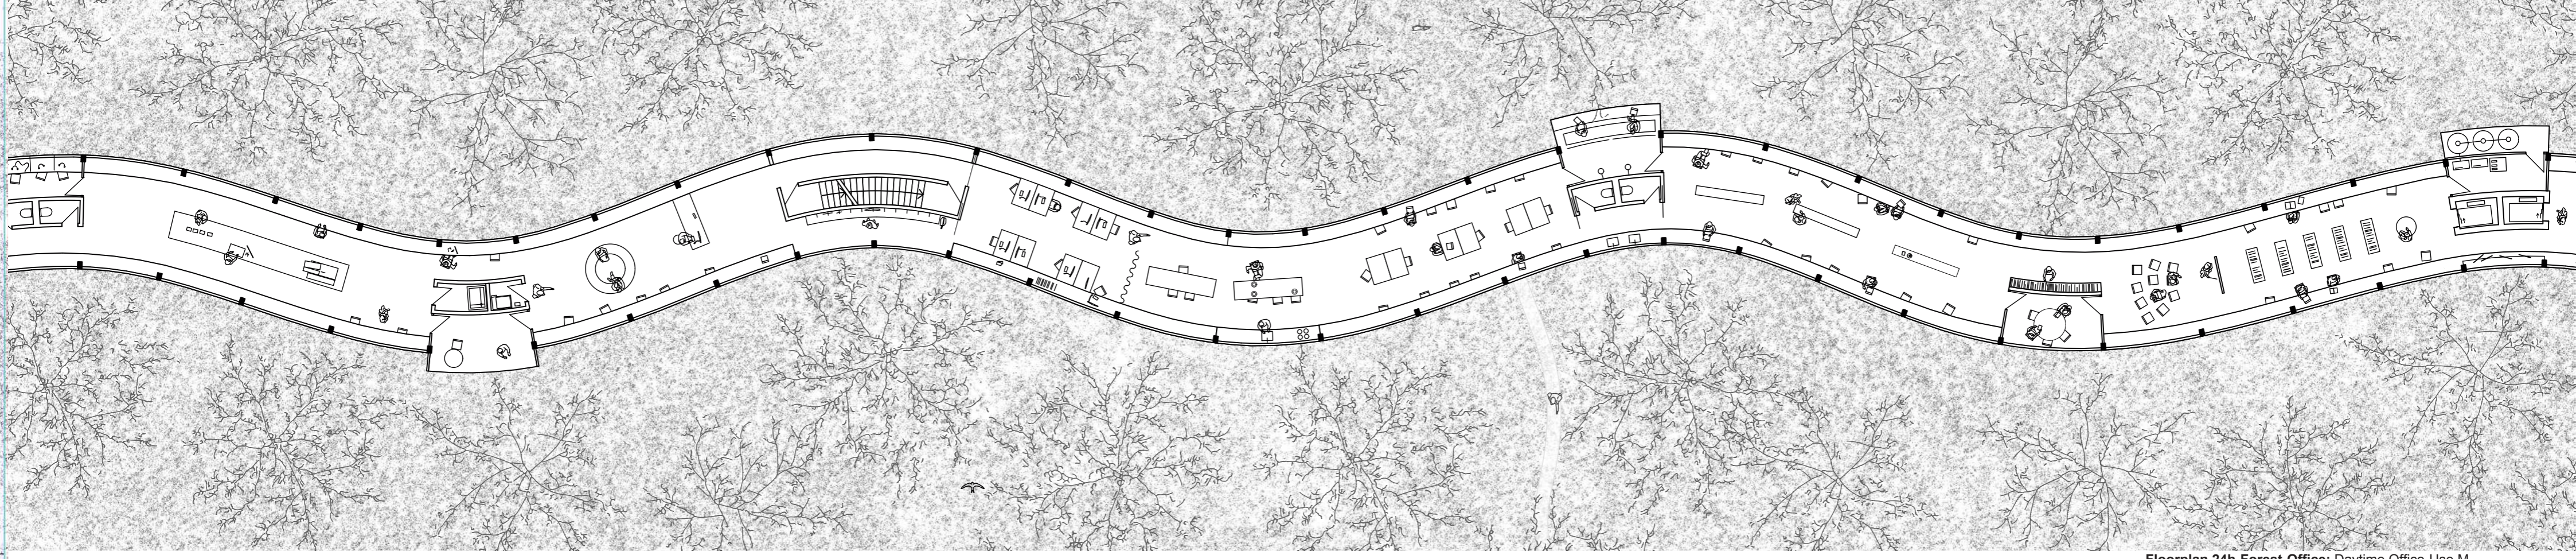

Floorplan 24h-Forest-Office: Daytime Office-Use M 1:200

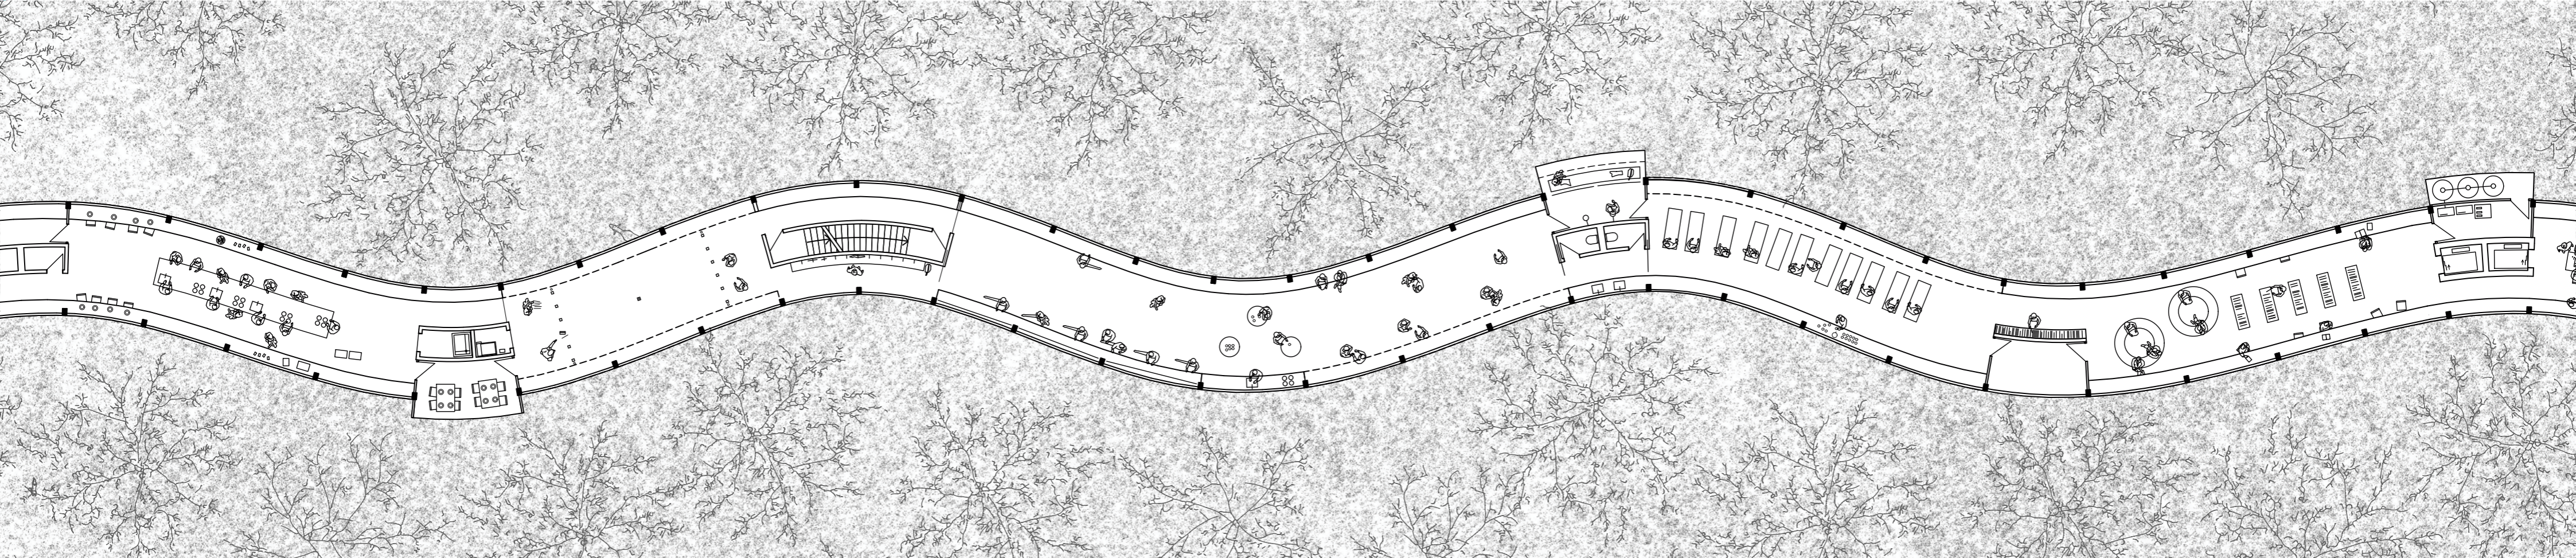

Floorplan 24h-Forest-Office Evening/Night-Use M 1:200

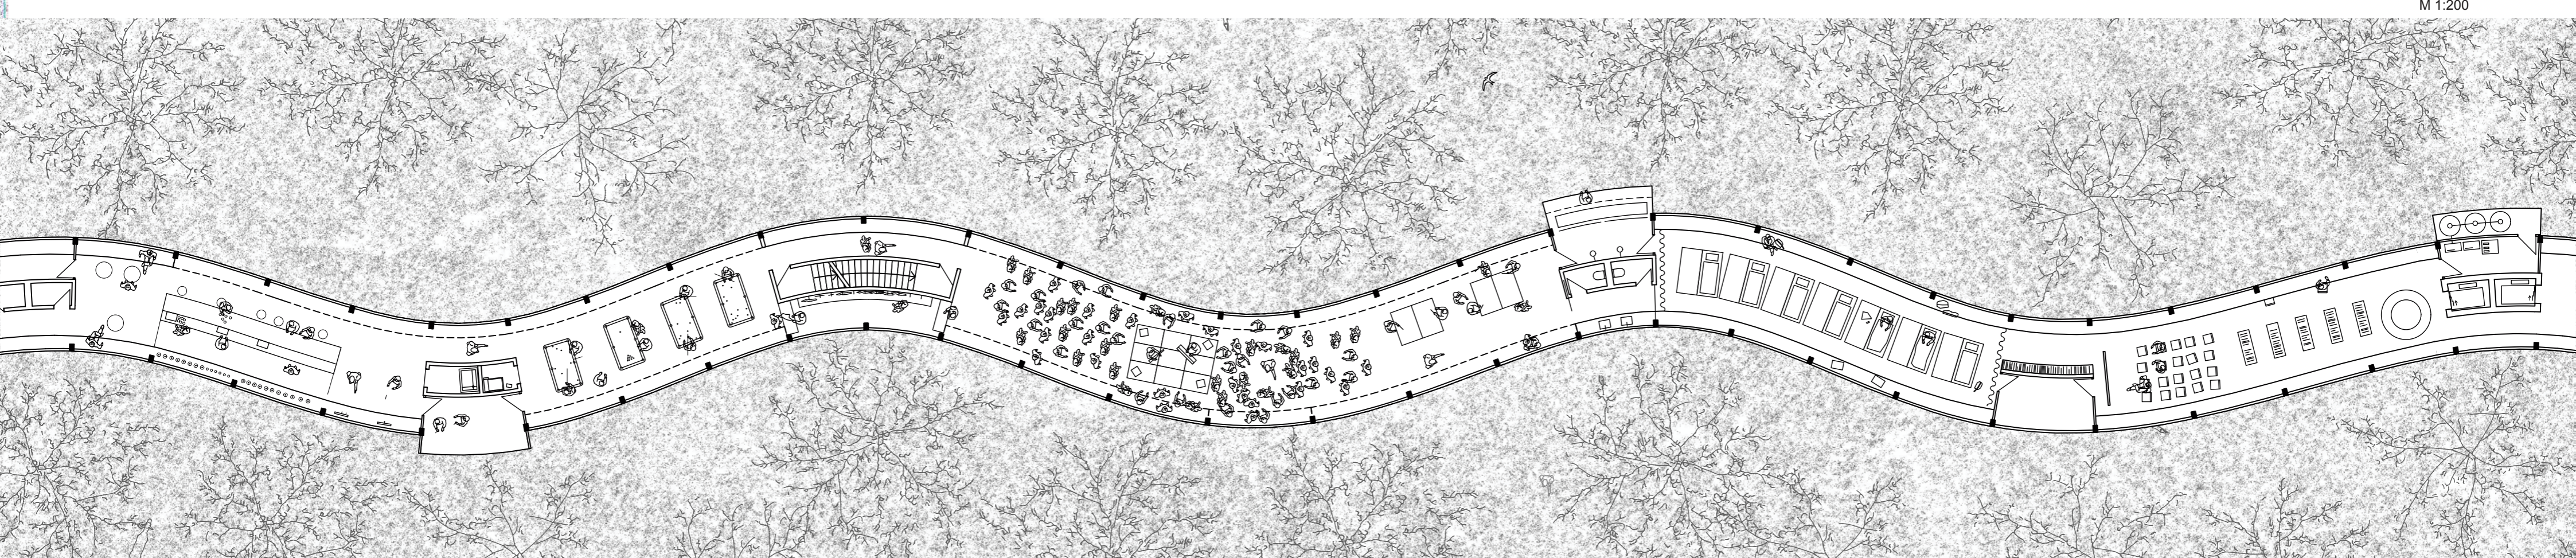

Floorplan 24h-Forest-Office Weekend-Use M 1:200

